



Ogród nr1

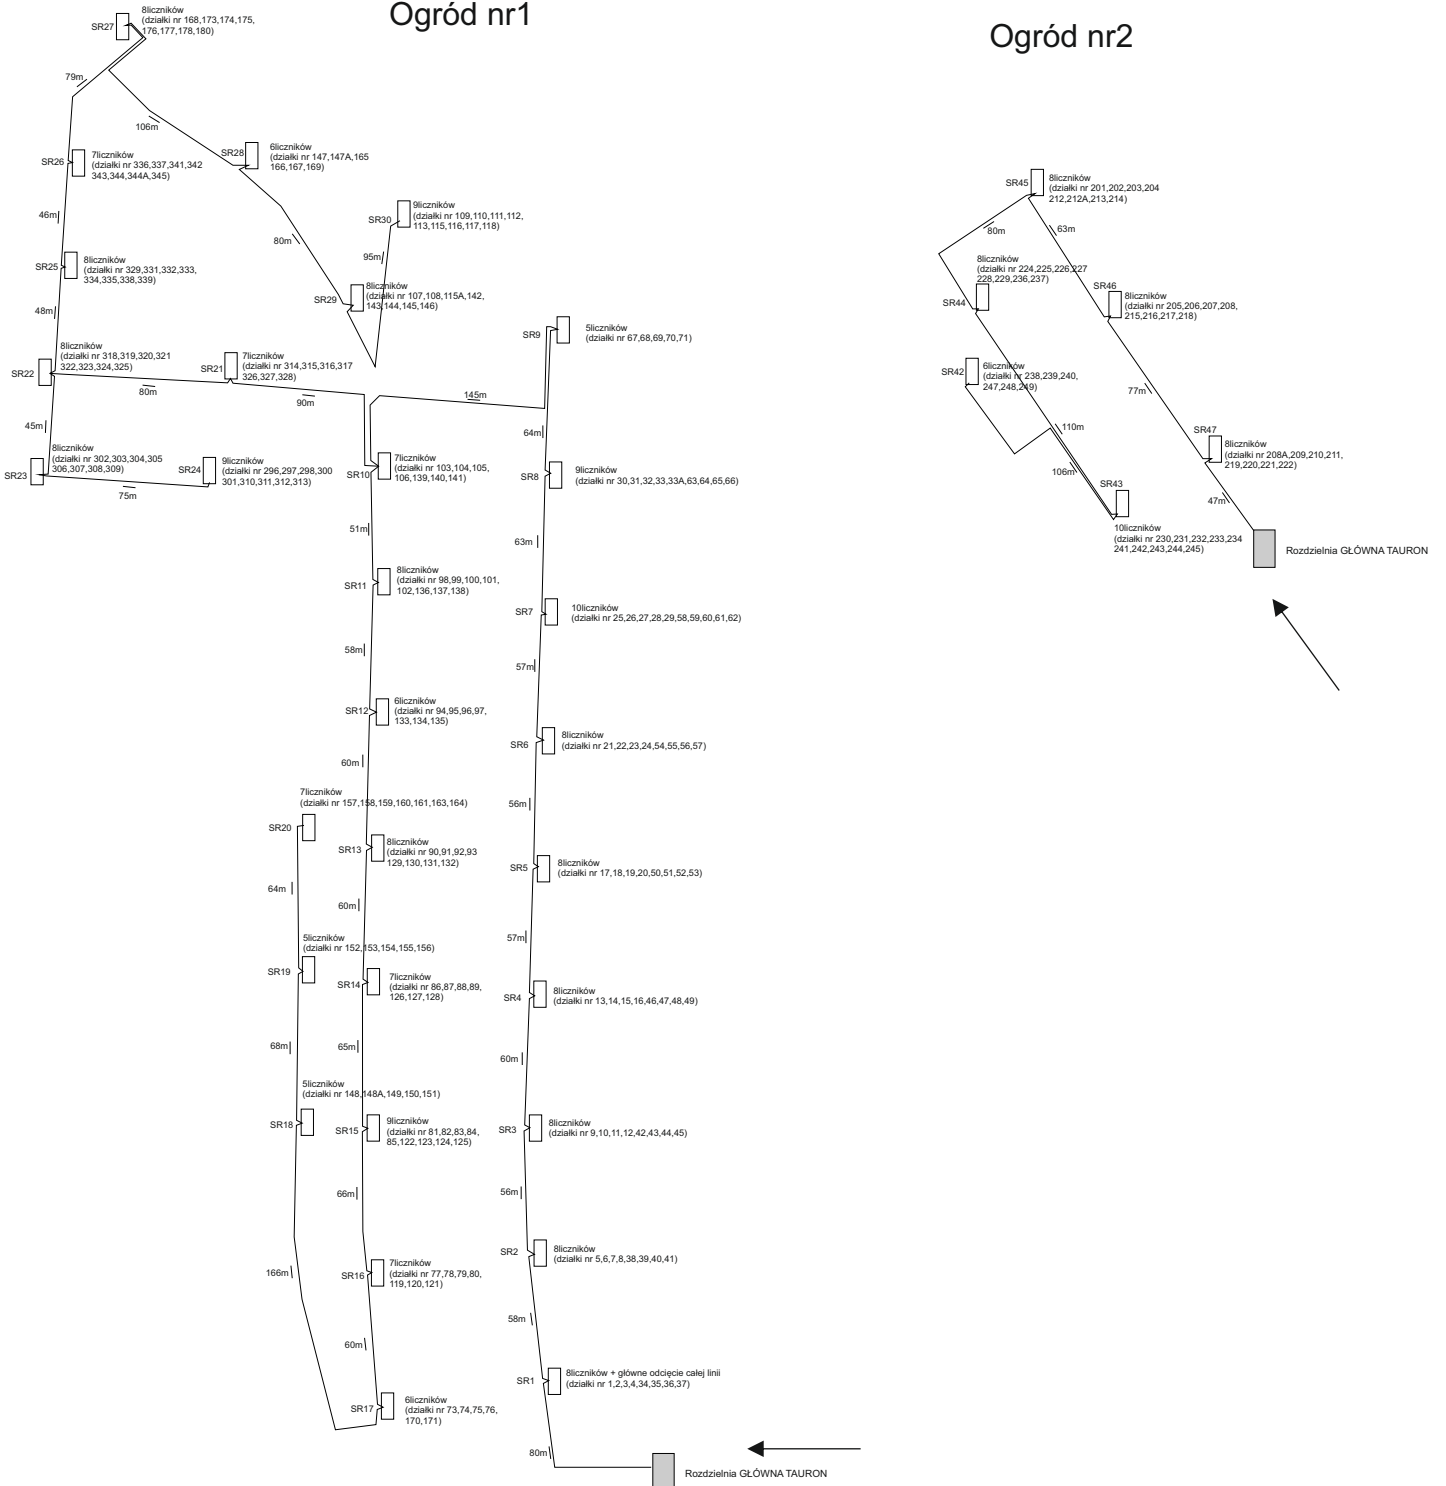

Ogród nr2

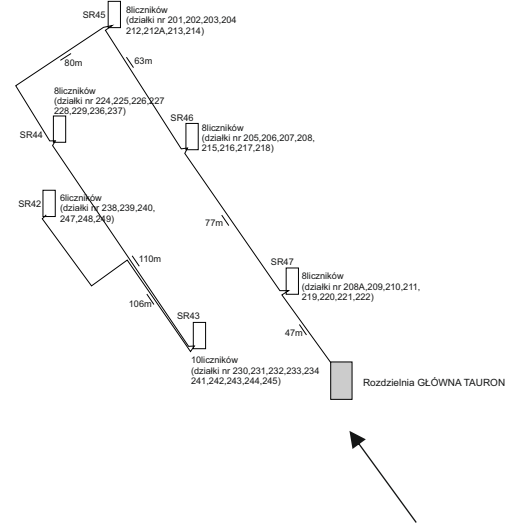

Ogród nr3

